


MANTHE'S SUNRISE BEACH

SEC. 22, T. 137, R. 40

S.W. 1/4 - S.E. 1/4

S.E. 1/4 - S.W. 1/4

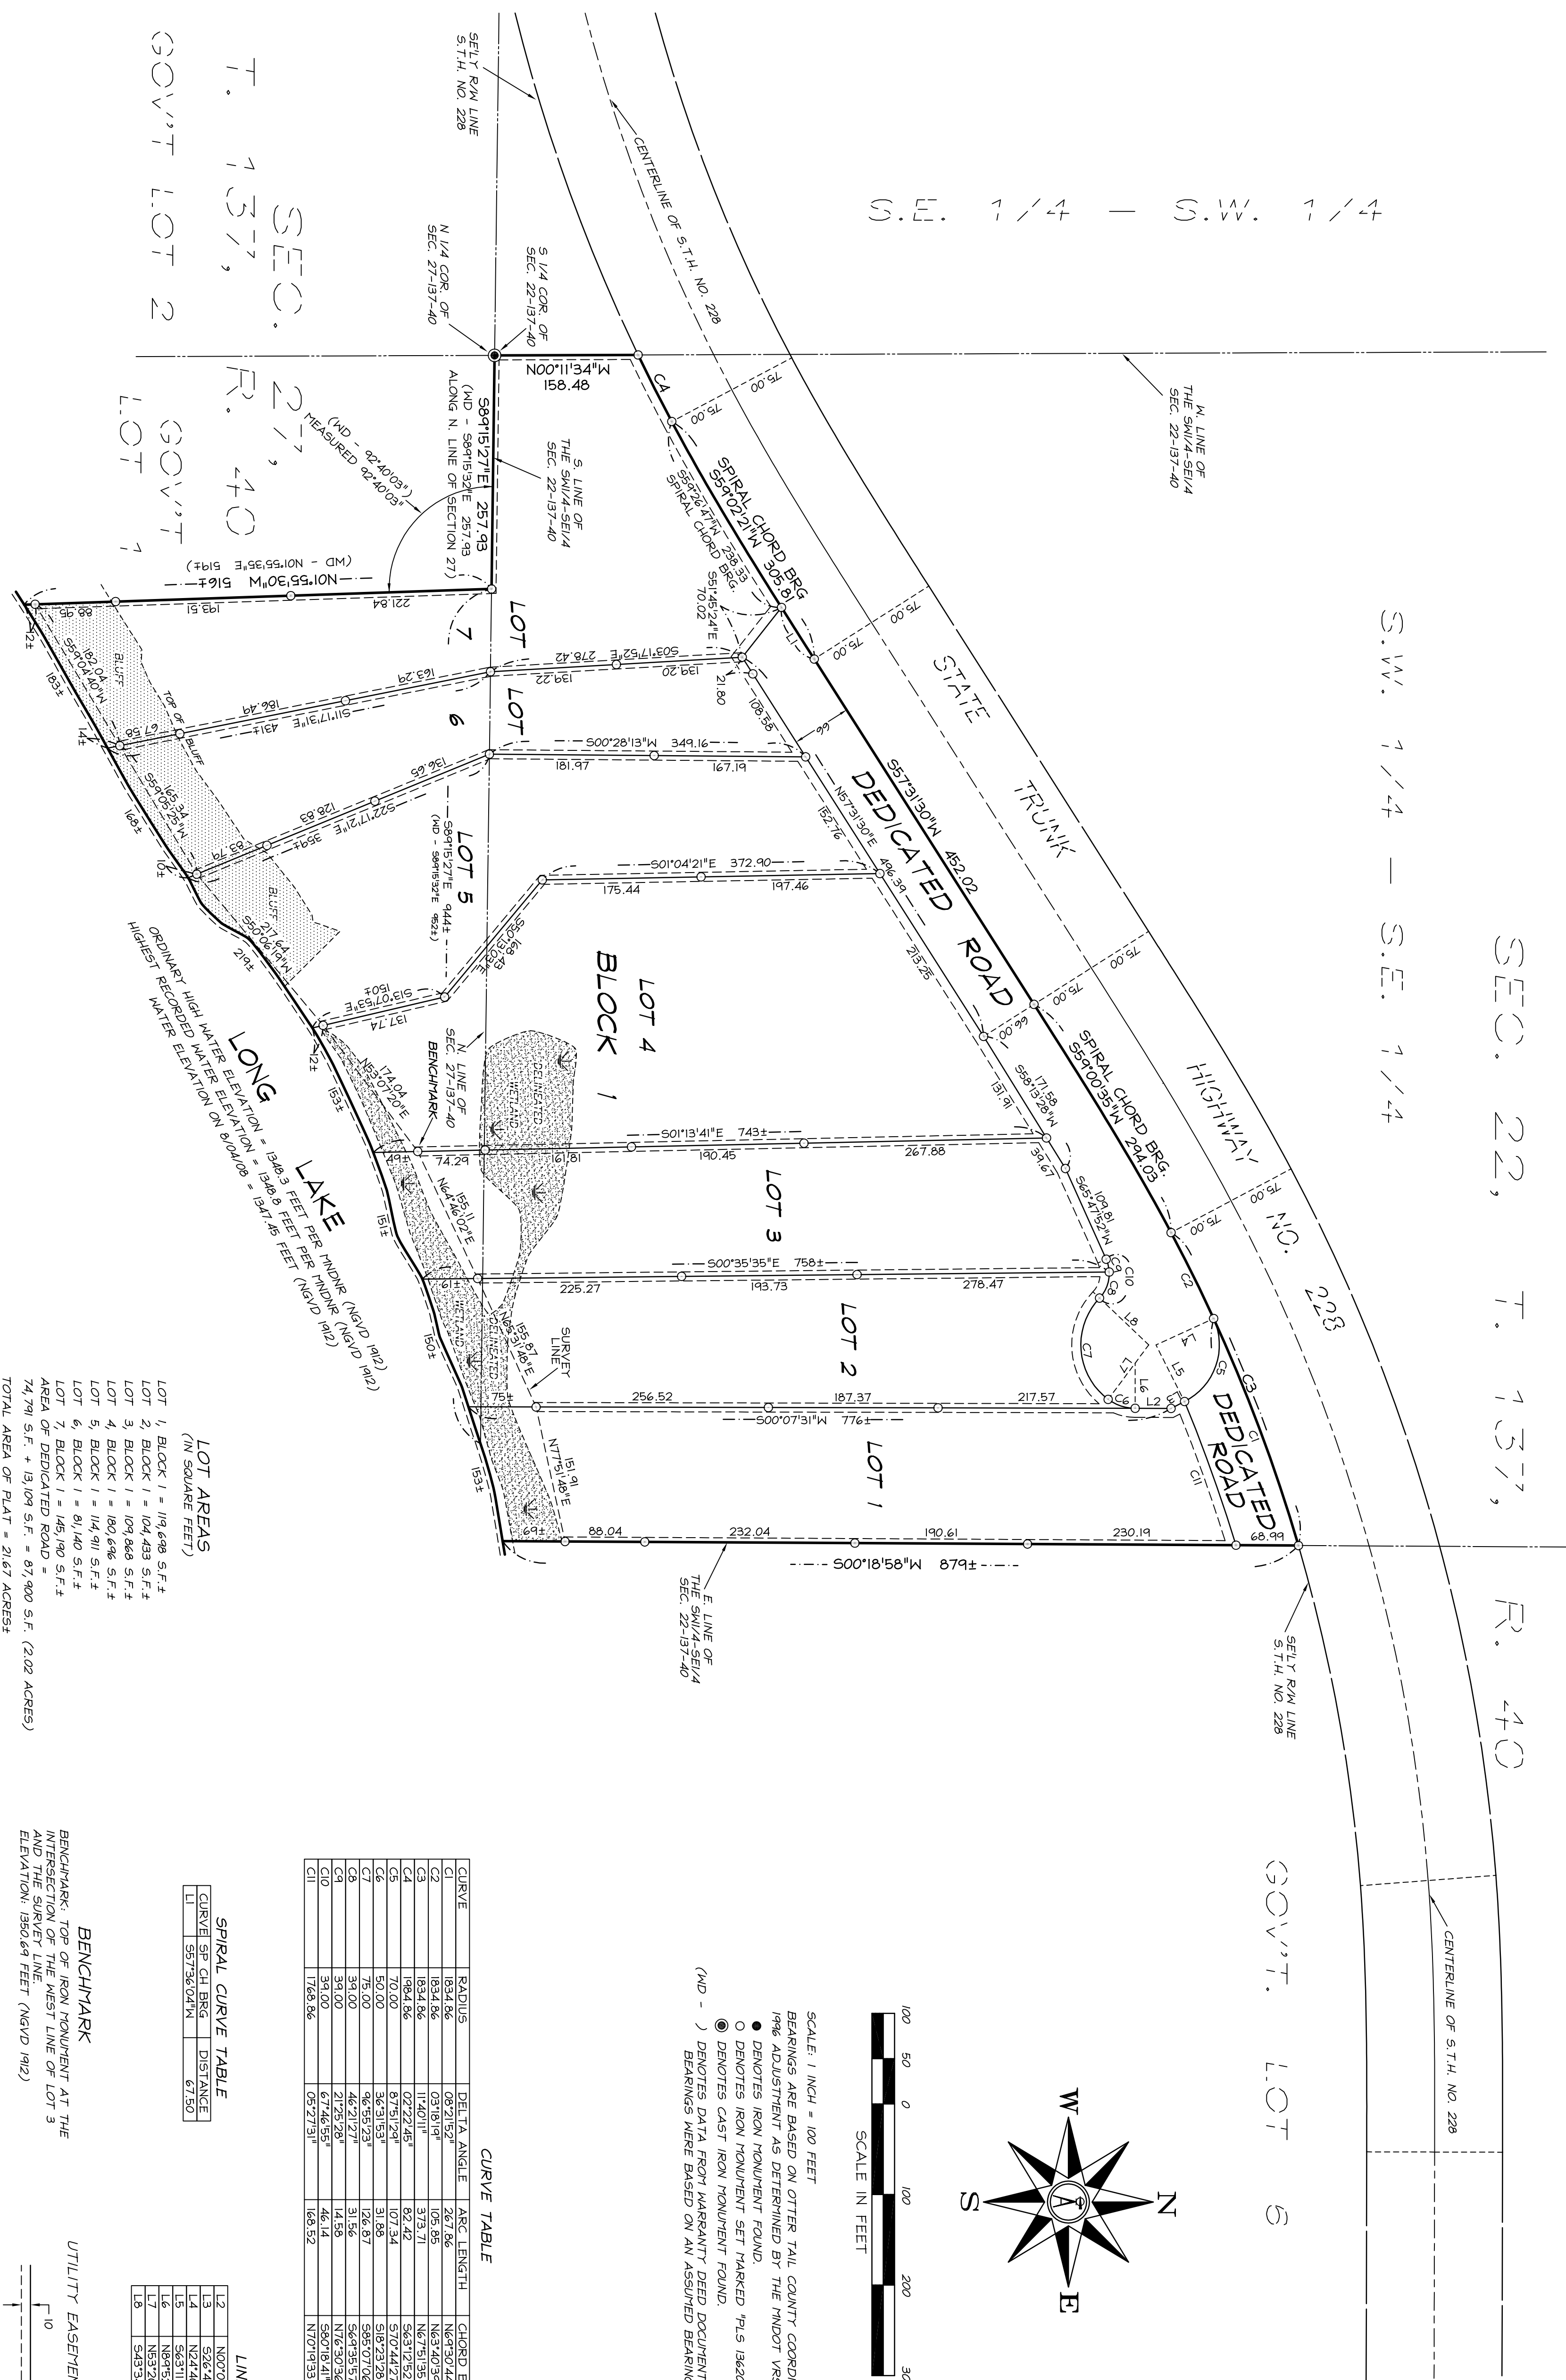

LOT AREAS
(IN SQUARE FEET)





CURVE TABLE

CURVE	RADIUS	DELTA ANGLE	ARC LENGTH	CHORD BEARING	CHORD LENGTH

SPRAL CURVE TABLE

LI	CURVE SET CH BRG.	DISTANCE
1	S57°36'04"W	67.50

BENCHMARK
BENCHMARK TOP OF IRON MONUMENT AT THE INTERSECTION OF THE WEST LINE OF LOT 3 AND THE SURVEY LINE.
ELEVATION: 1350.69 FEET (NGVD 1912)

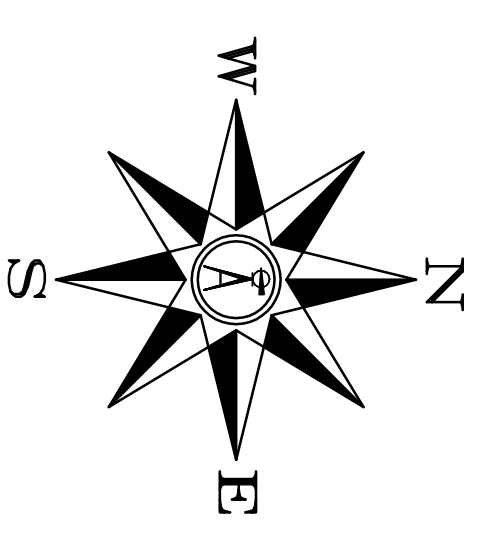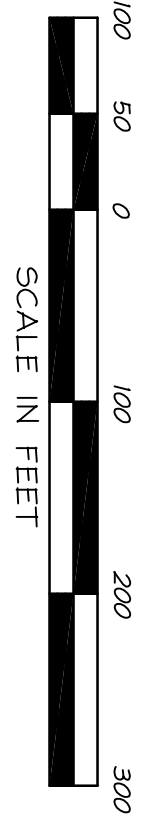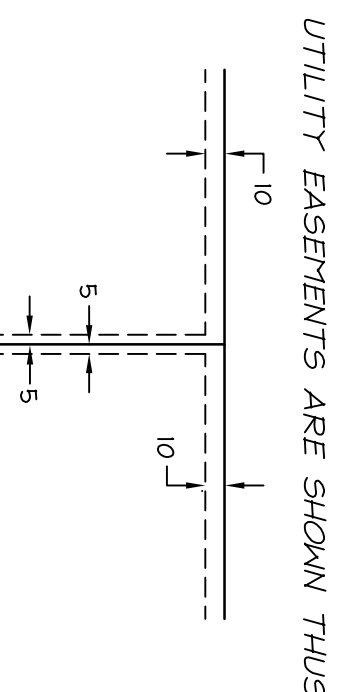

SCALE: 1" = 100 FEET
● DENOTES IRON MONUMENT FOUND.
○ DENOTES IRON MONUMENT SET MARKED.
⊙ DENOTES CAST IRON MONUMENT FOUND.
(M-D -) DENOTES DATA FROM WARRANT DEED DOCUMENT NO. 1028146, BEARINGS WERE BASED ON AN ASSUMED BEARING SYSTEM.

ANDERSON LAND SURVEYING, INC.
PROFESSIONAL LAND SURVEYORS, CIVIL ENGINEERS & LAND DEVELOPMENT CONSULTANTS
313 SOUTH MILL STREET, FERGUS FALLS, MN 56588-0125 (218) 739-5268 FAX (218) 739-5461
(800) 300-9276

CONTRACT NO.	326-07	FOLDER	326-07	DRAWN BY	GEH	FIELD BOOK	ALS-188/34
DWG FILE	326-07FP	CRD FILE	326-07	CR5 FILE	326-07	FIELD CREW	JSL & JAK
SEC - TWP - RG	22 - 27 - 137 - 40	CHECKED BY	GEH	DRAWING NUMBER	6143		

PLAT FOR:
SCOT MANTHE